

CONSULTANTS


Civil
 Brooks & Sparks
 1505 W. Loop West, Suite 400
 Houston, Texas 77027
 (713) 774-2888
 (713) 774-2888 fax

Jail Consultant
 Dufrant
 1505 W. Loop West, Suite 1000
 Houston, Texas 77027
 (713) 777-3881
 (713) 777-3881 fax

Food Service
 Frank Clements Associates
 1505 W. Loop West, Suite 700
 Houston, Texas 77027
 (713) 774-2888
 (713) 774-2888 fax


Structural
 Carter Burgess, Inc.
 1505 W. Loop West, Suite 700
 Houston, Texas 77027
 (713) 884-8522
 (713) 884-8522 fax

MEP
 Carter Burgess, Inc.
 1505 W. Loop West, Suite 700
 Houston, Texas 77027
 (713) 884-8522
 (713) 884-8522 fax

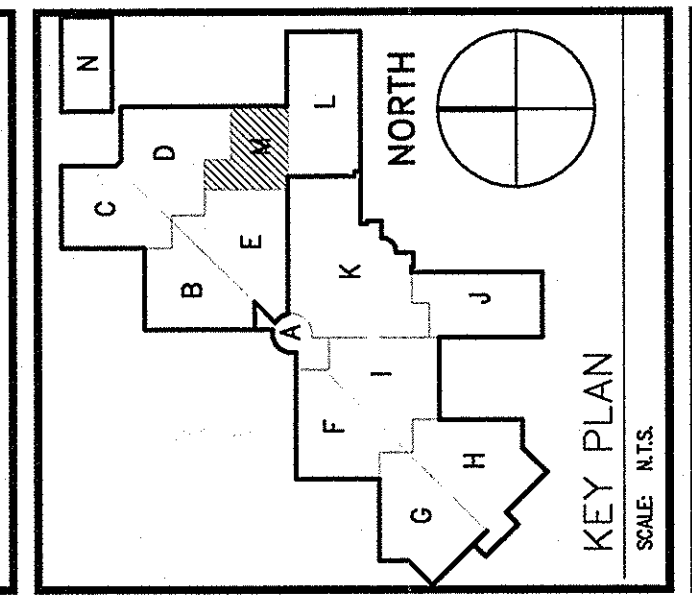

Galveston, Texas

GALVESTON COUNTY JUSTICE CENTER

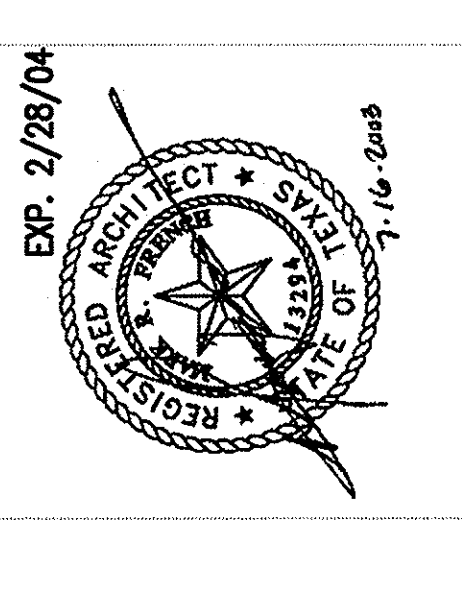


PROJECT NO. 0131J	DATE JUNE 30, 2003
DRAWN	CHECKED
REVISION	DATE

A2.28

AREA M
FLOOR PLAN

JAIL

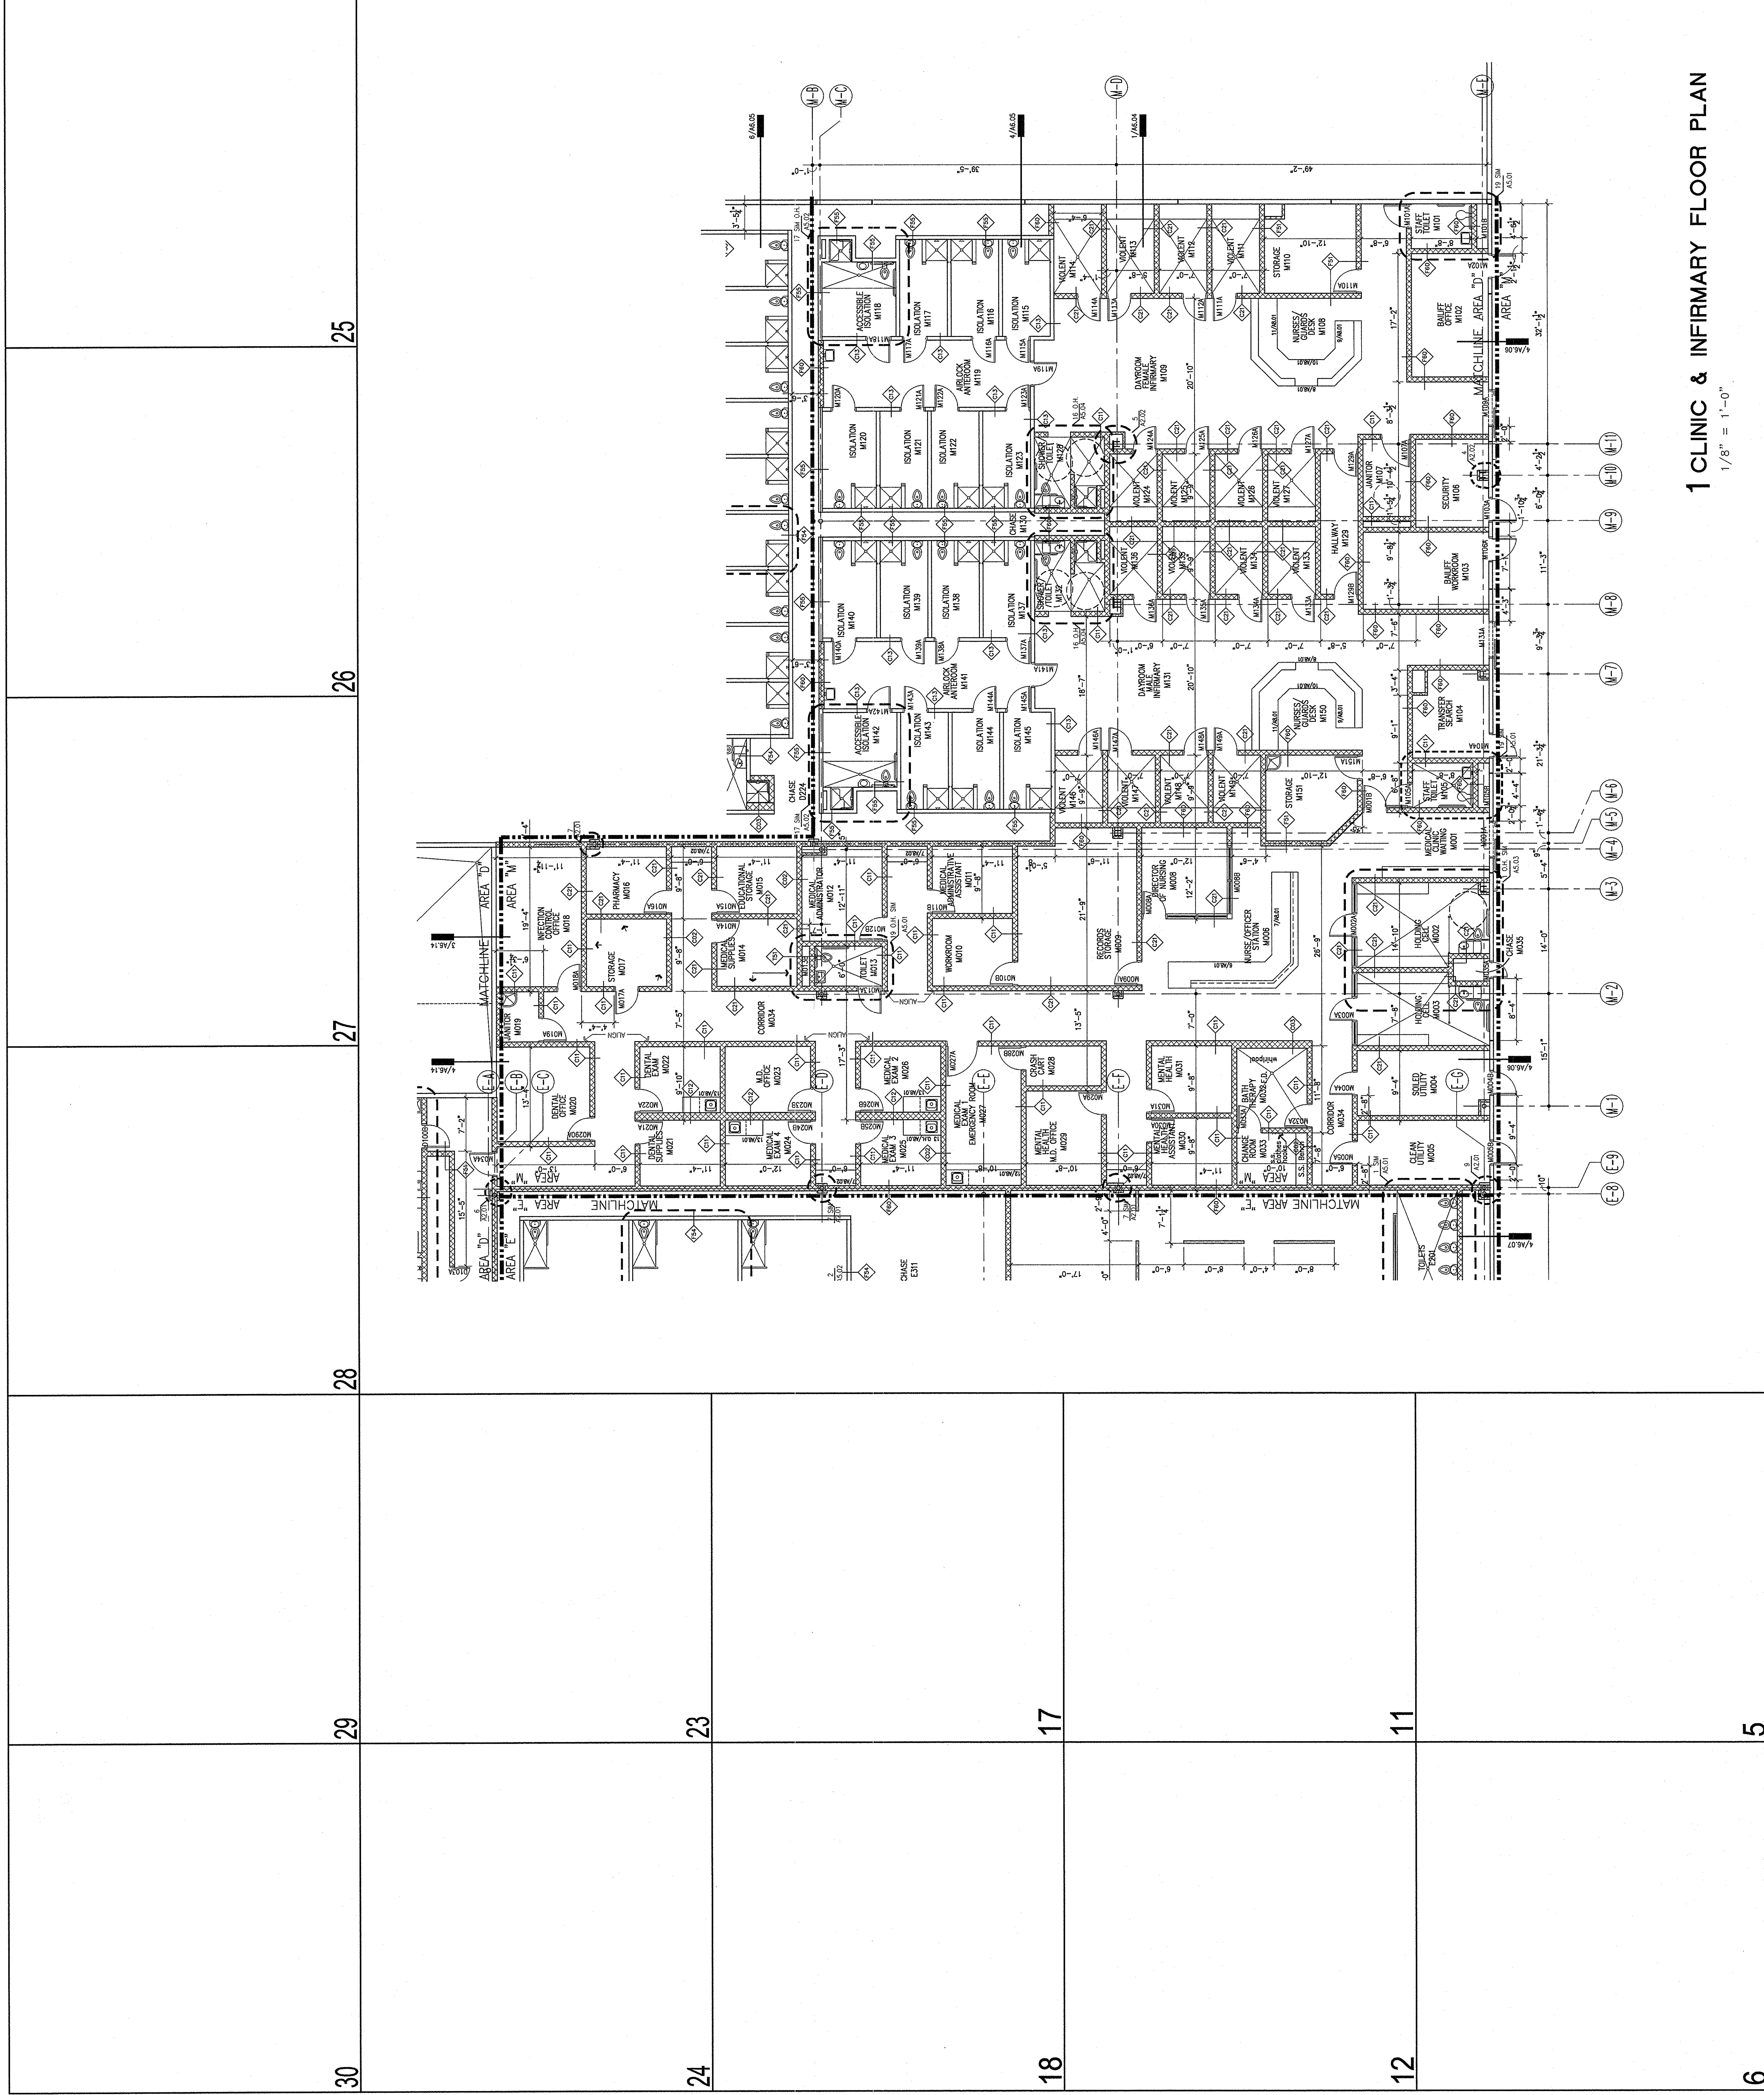

1 CLINIC & INFIRMARY FLOOR PLAN
1/8" = 1'-0"