



CONSULTANTS	
Civil	Rooks & Sparks 1505 Katy Freeway, Suite 400 Houston, Texas 77057 2811 777-8888 fax
Jail Consultant	Jail Consultant
MEP	MEP
Structural	Carlier Burgess, Inc. 1505 Katy Freeway, Suite 400 Houston, Texas 77057-8888 2811 777-8888 fax
Food Service	Frank Clements Associates 1505 Katy Freeway, Suite 400 Houston, Texas 77057-8888 2811 777-8888 fax

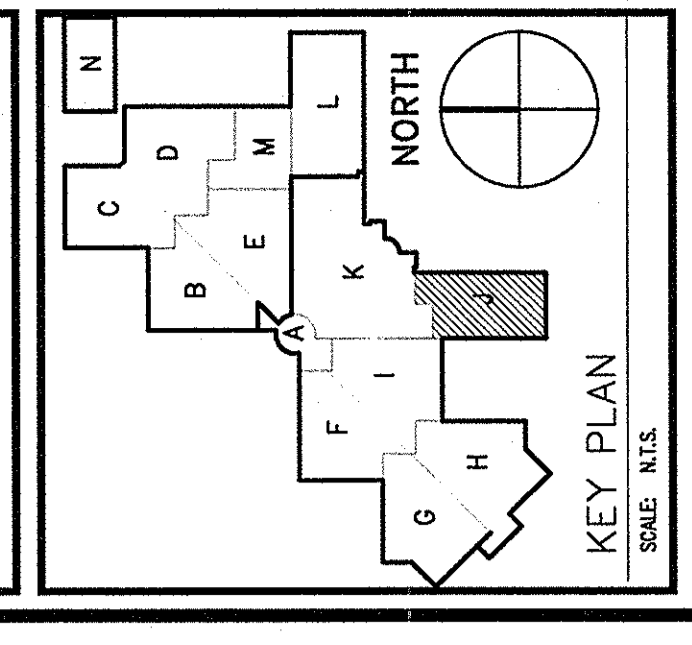

GALVESTON COUNTY JUSTICE CENTER



Galveston, Texas

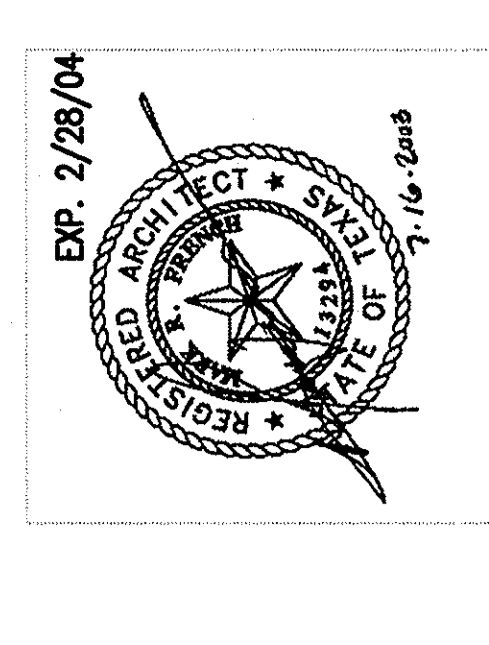


PROJECT NO.	0131J
DATE	JUNE 30, 2003
DRAWN	CHECKED
REVISION	DATE

A2.22 AREA J FLOOR PLAN


JAIL

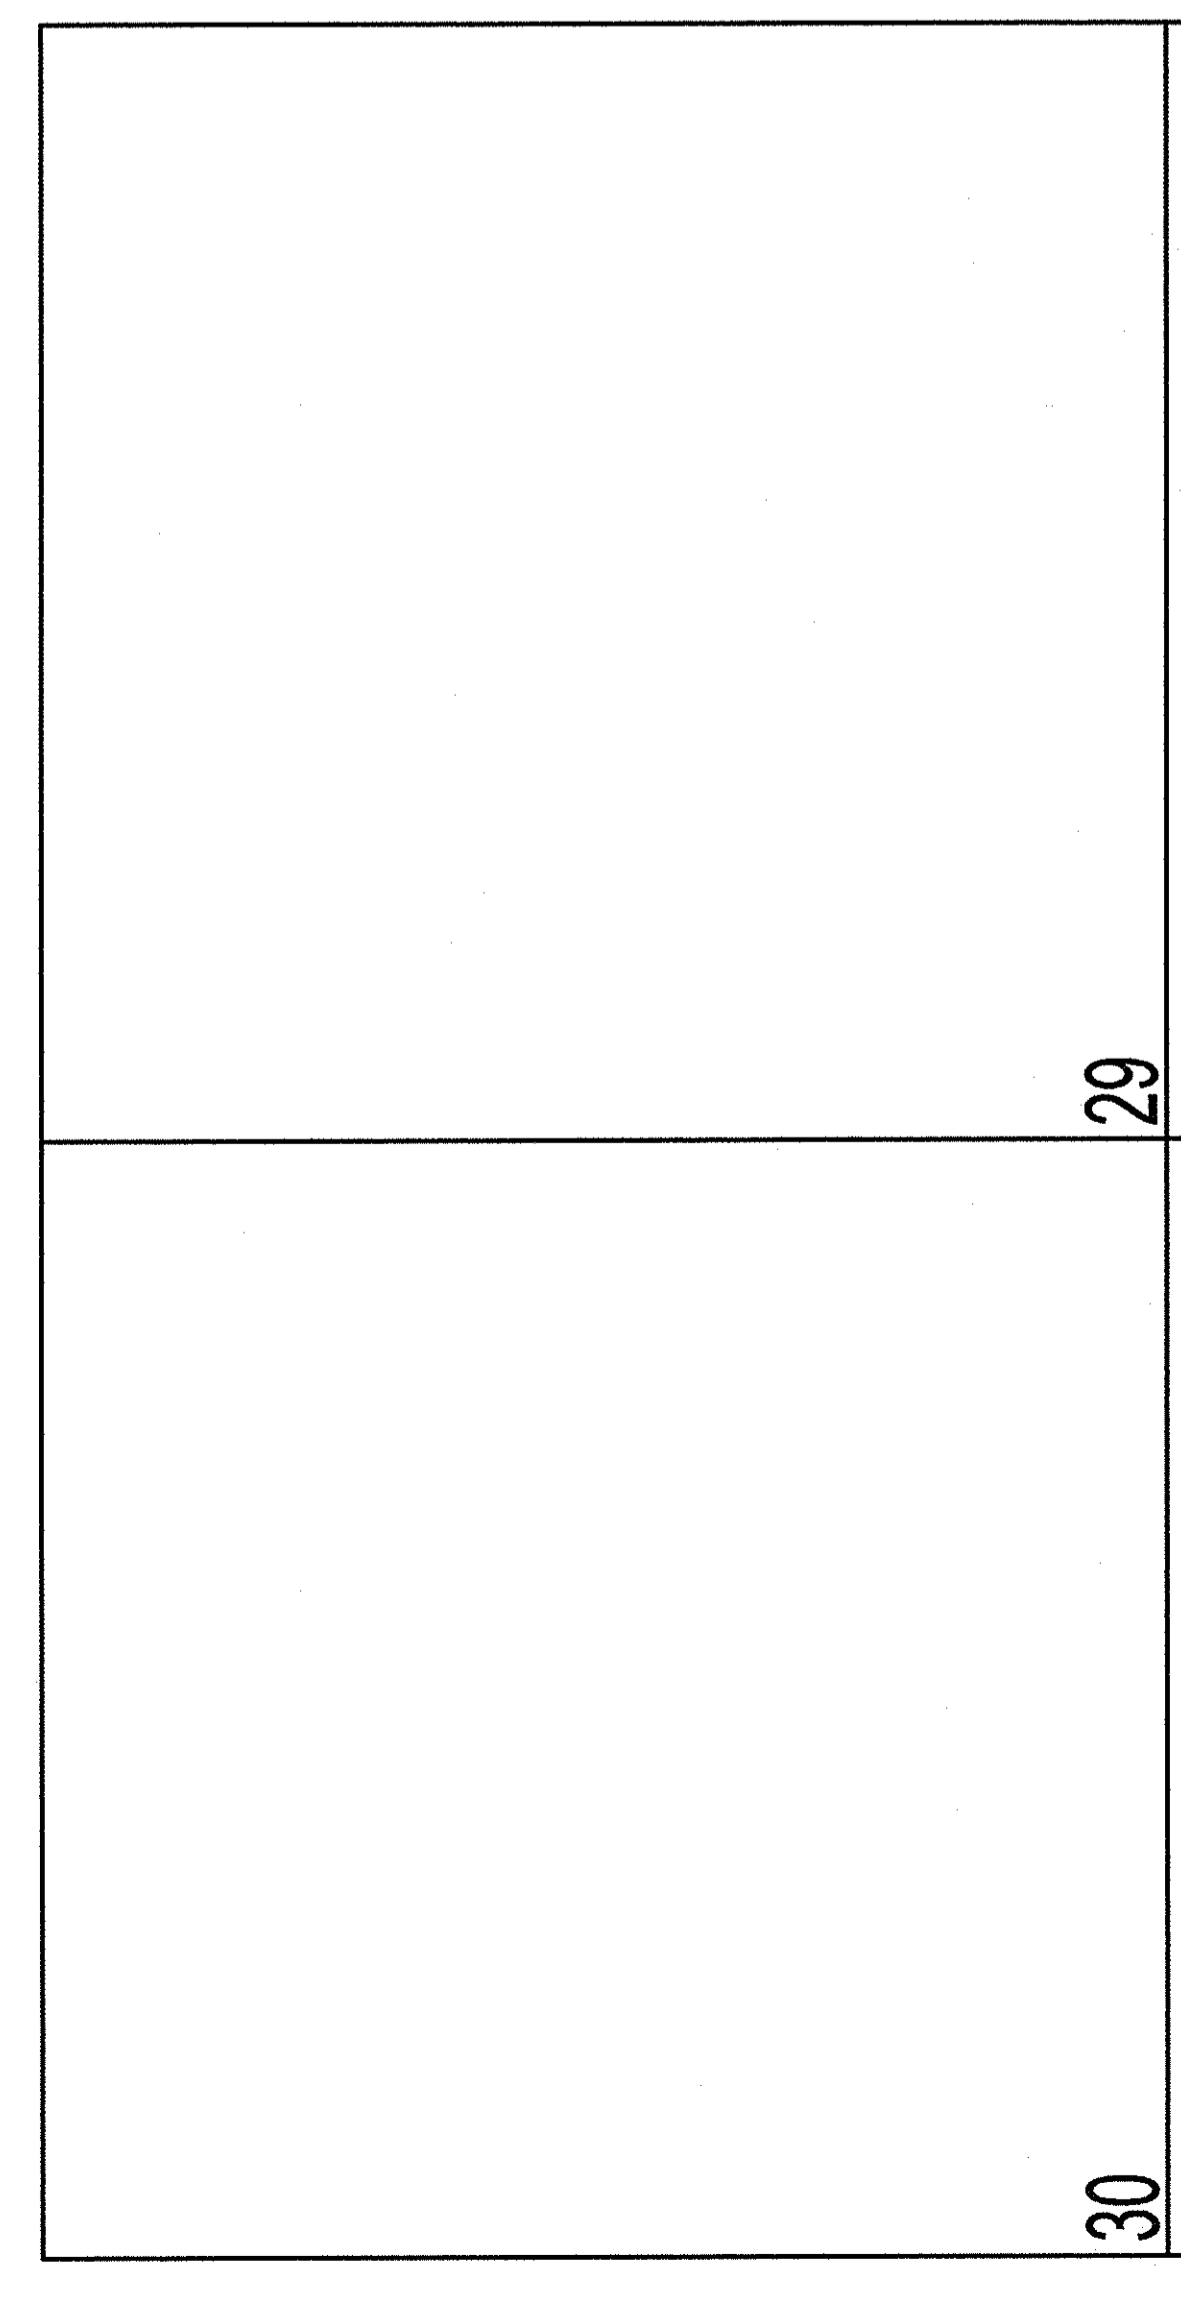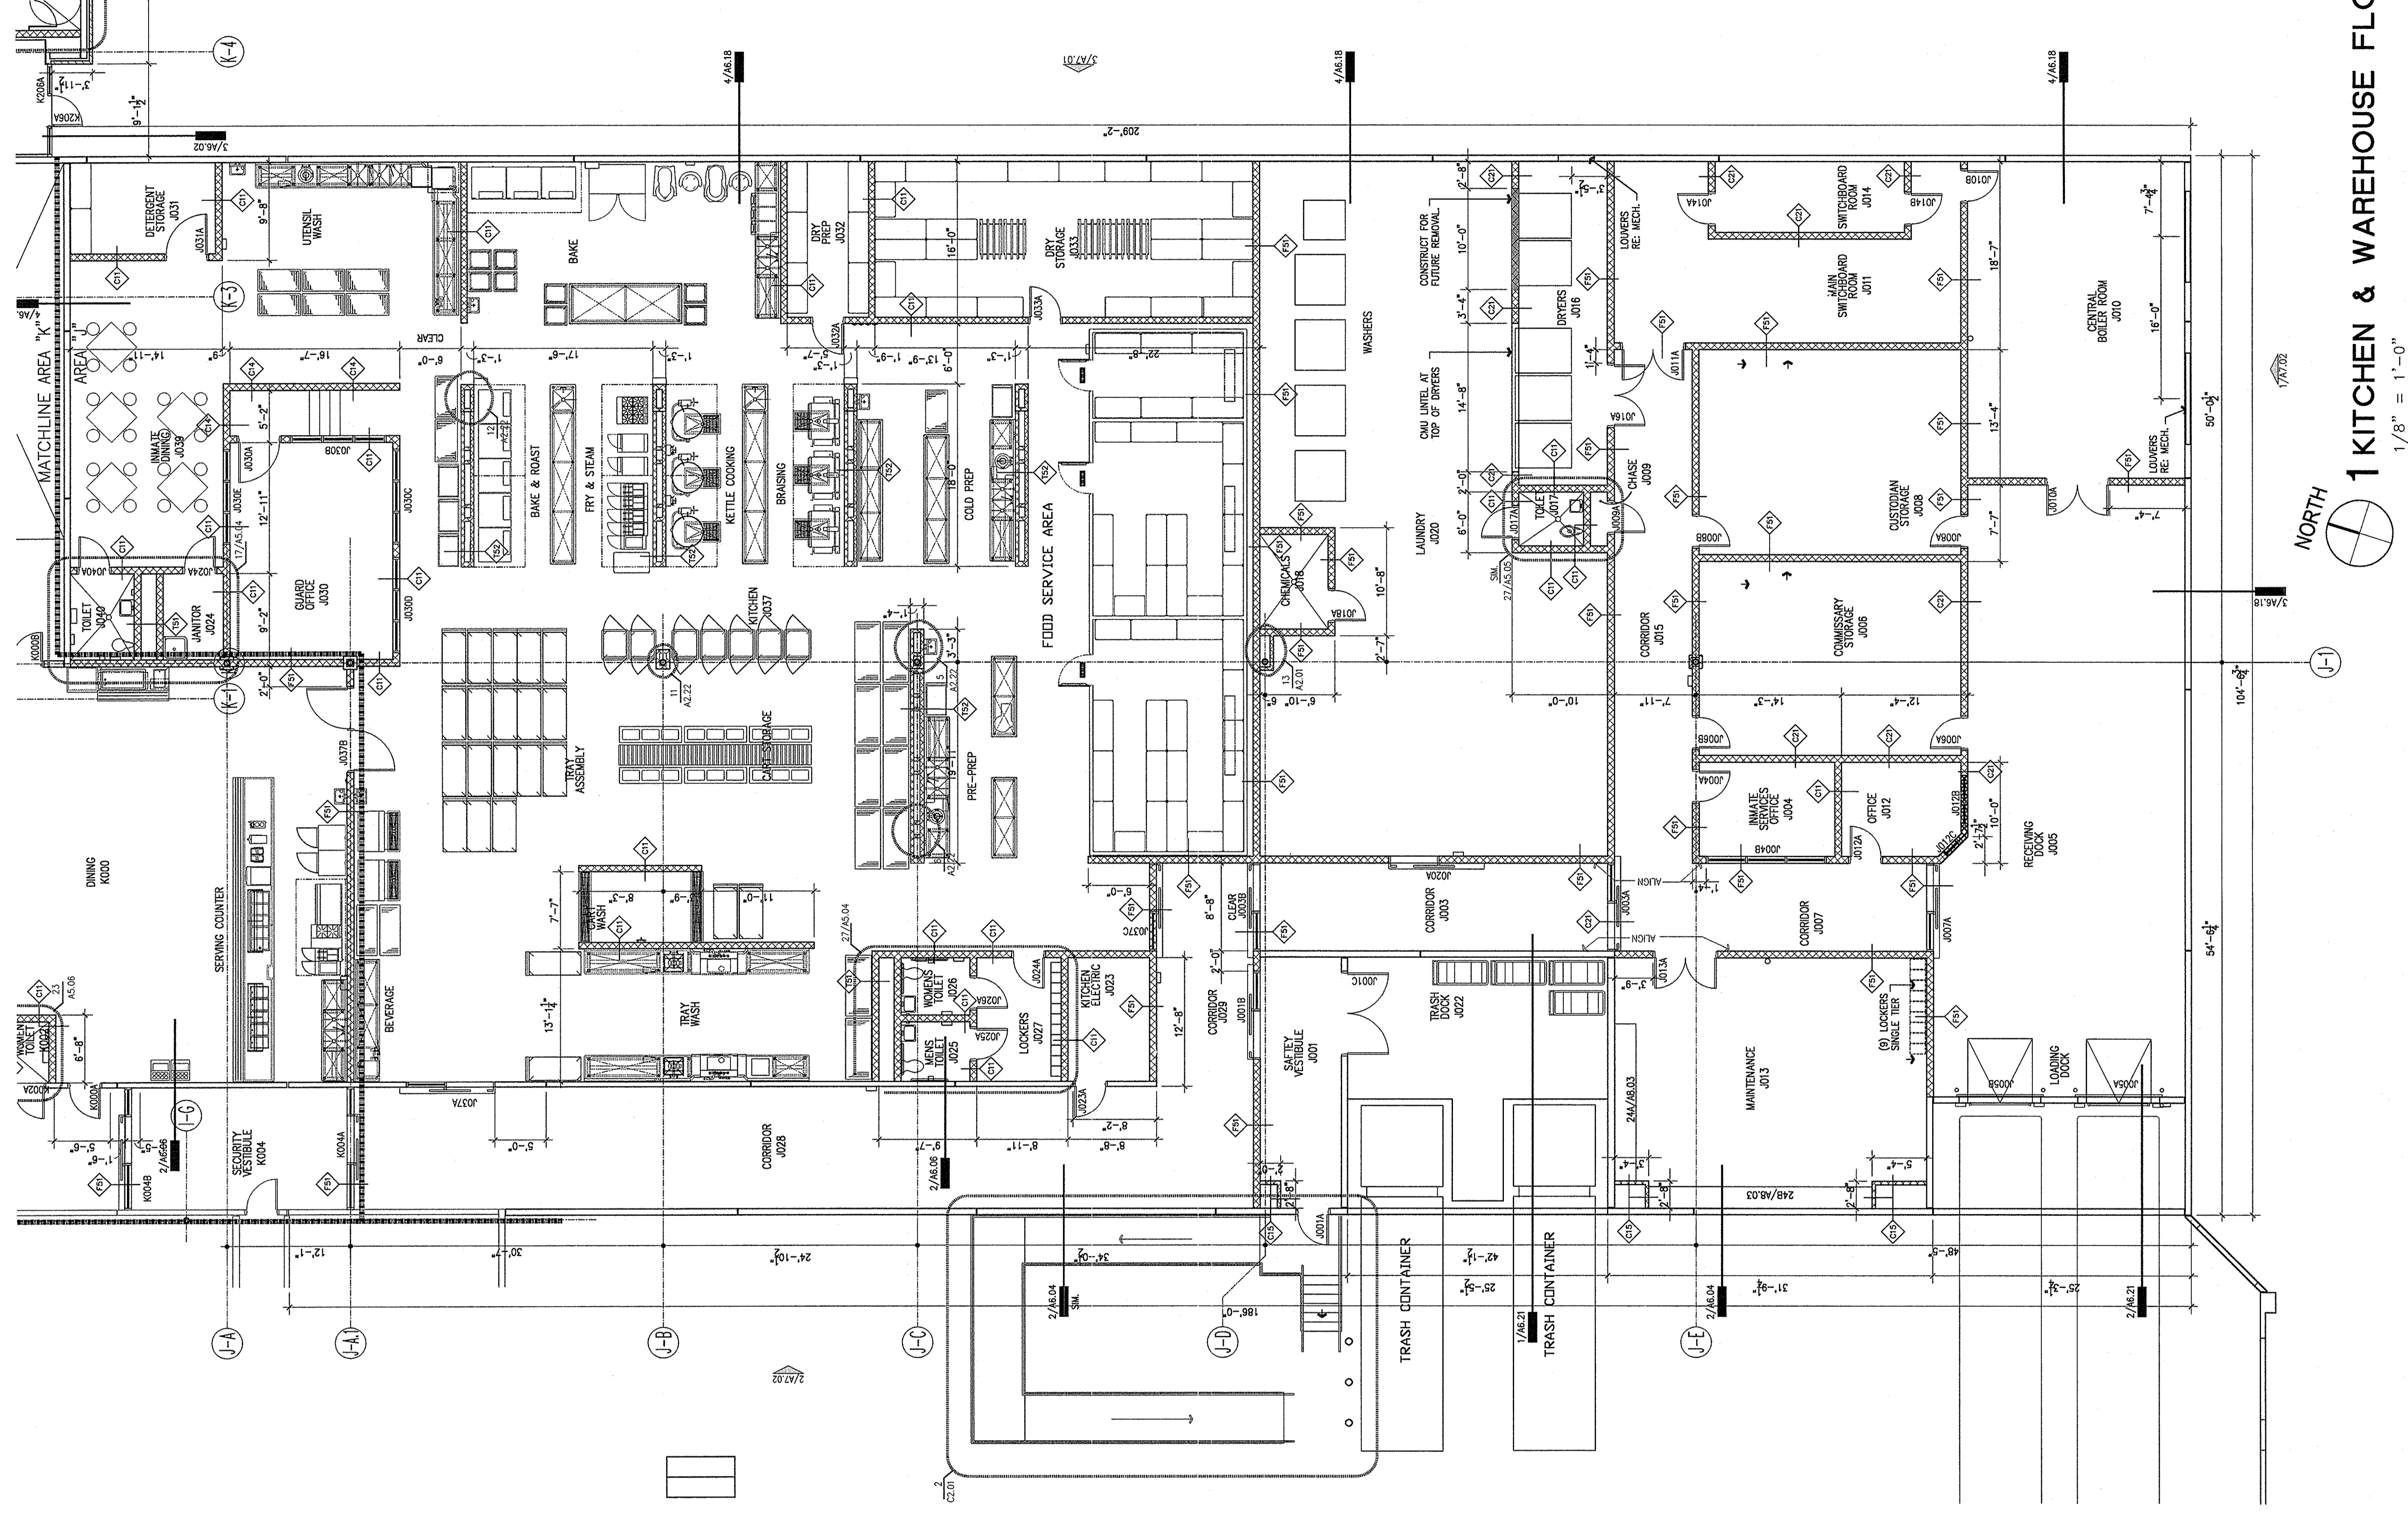


29

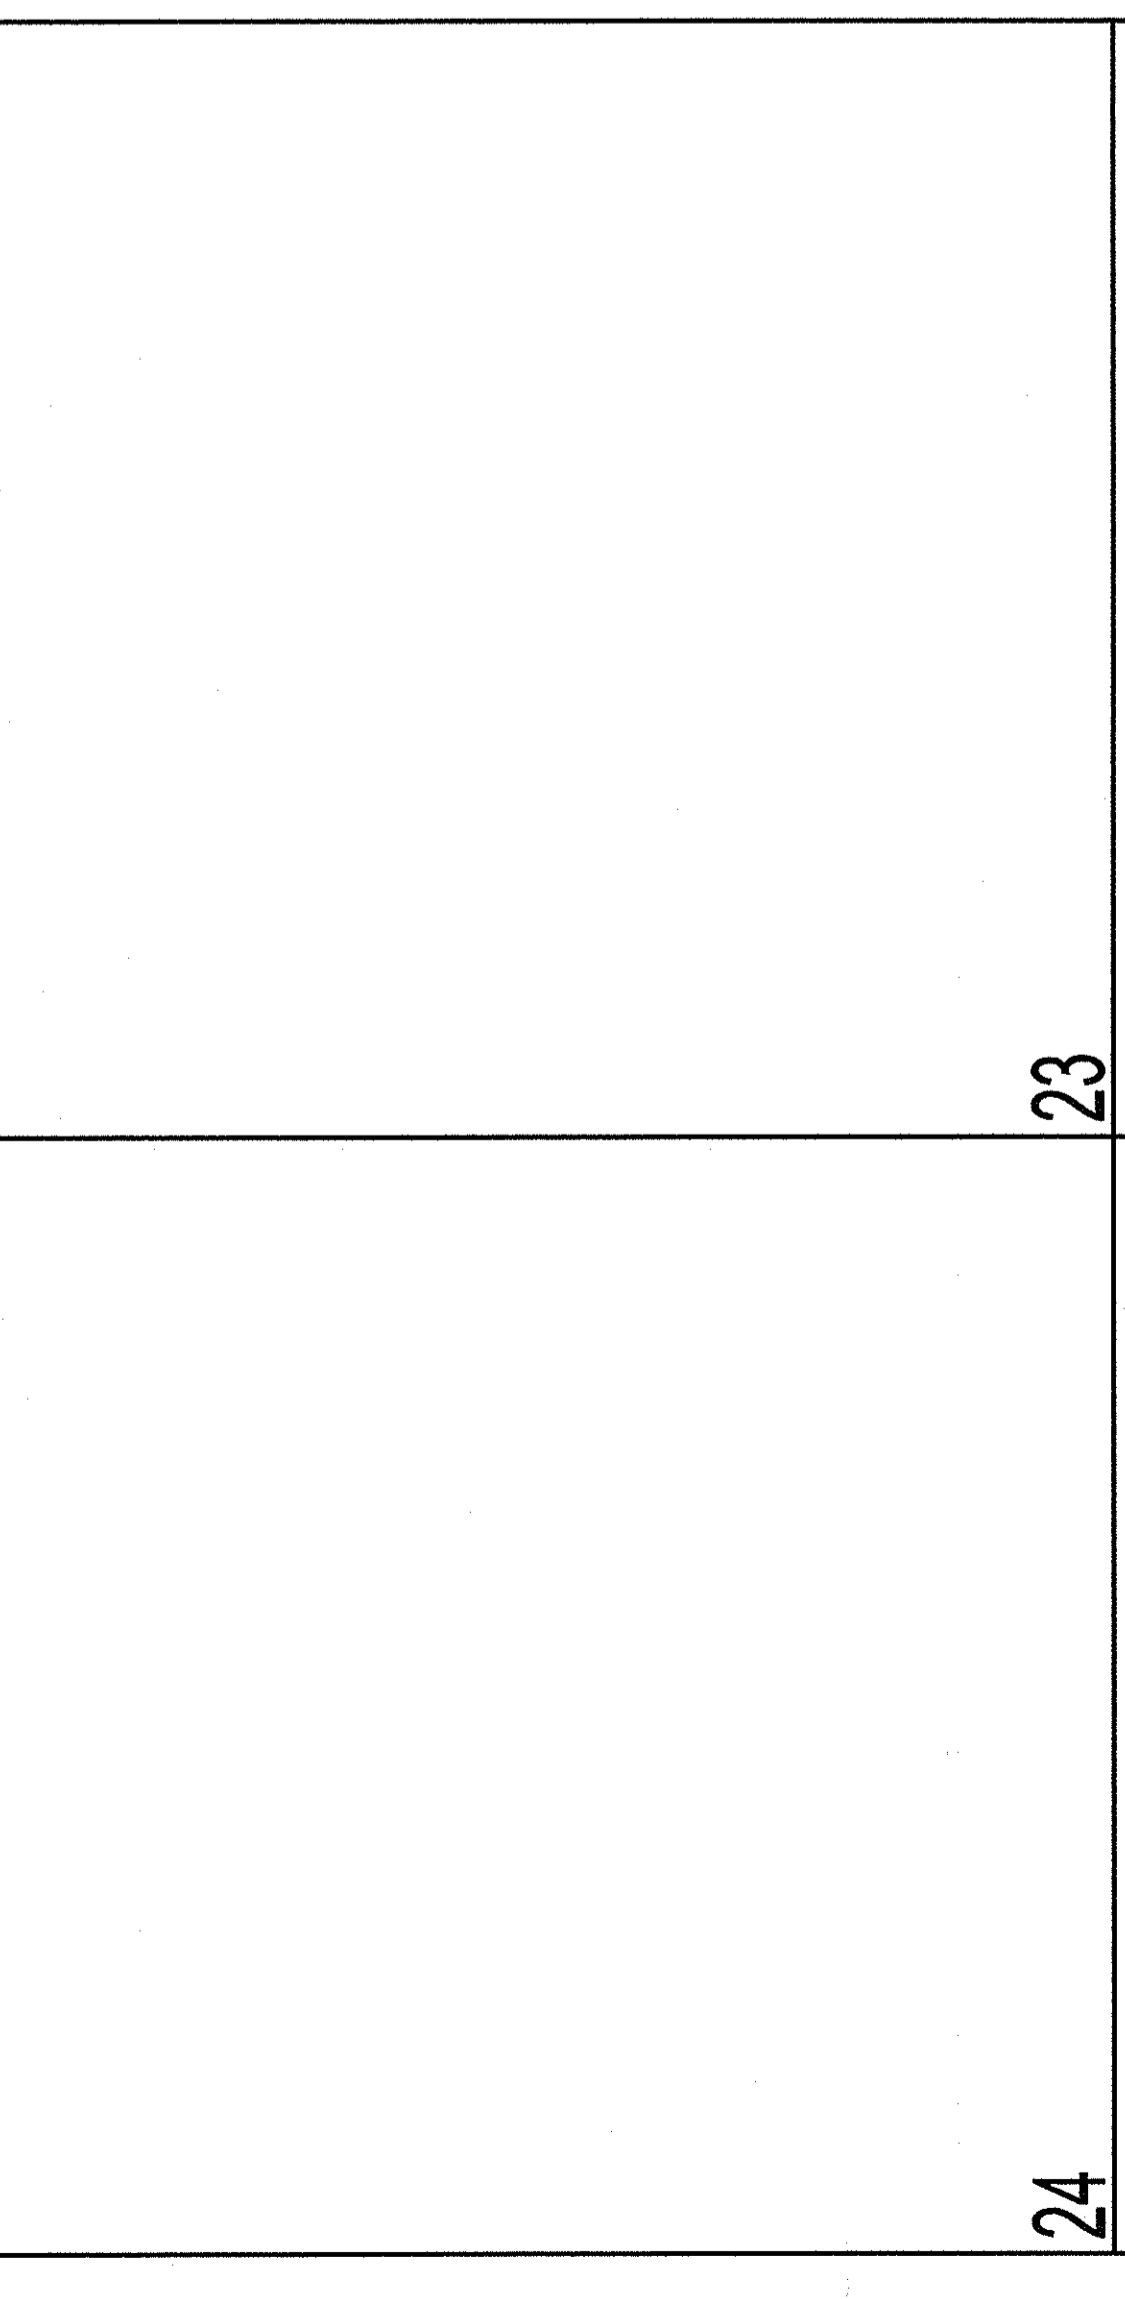


23

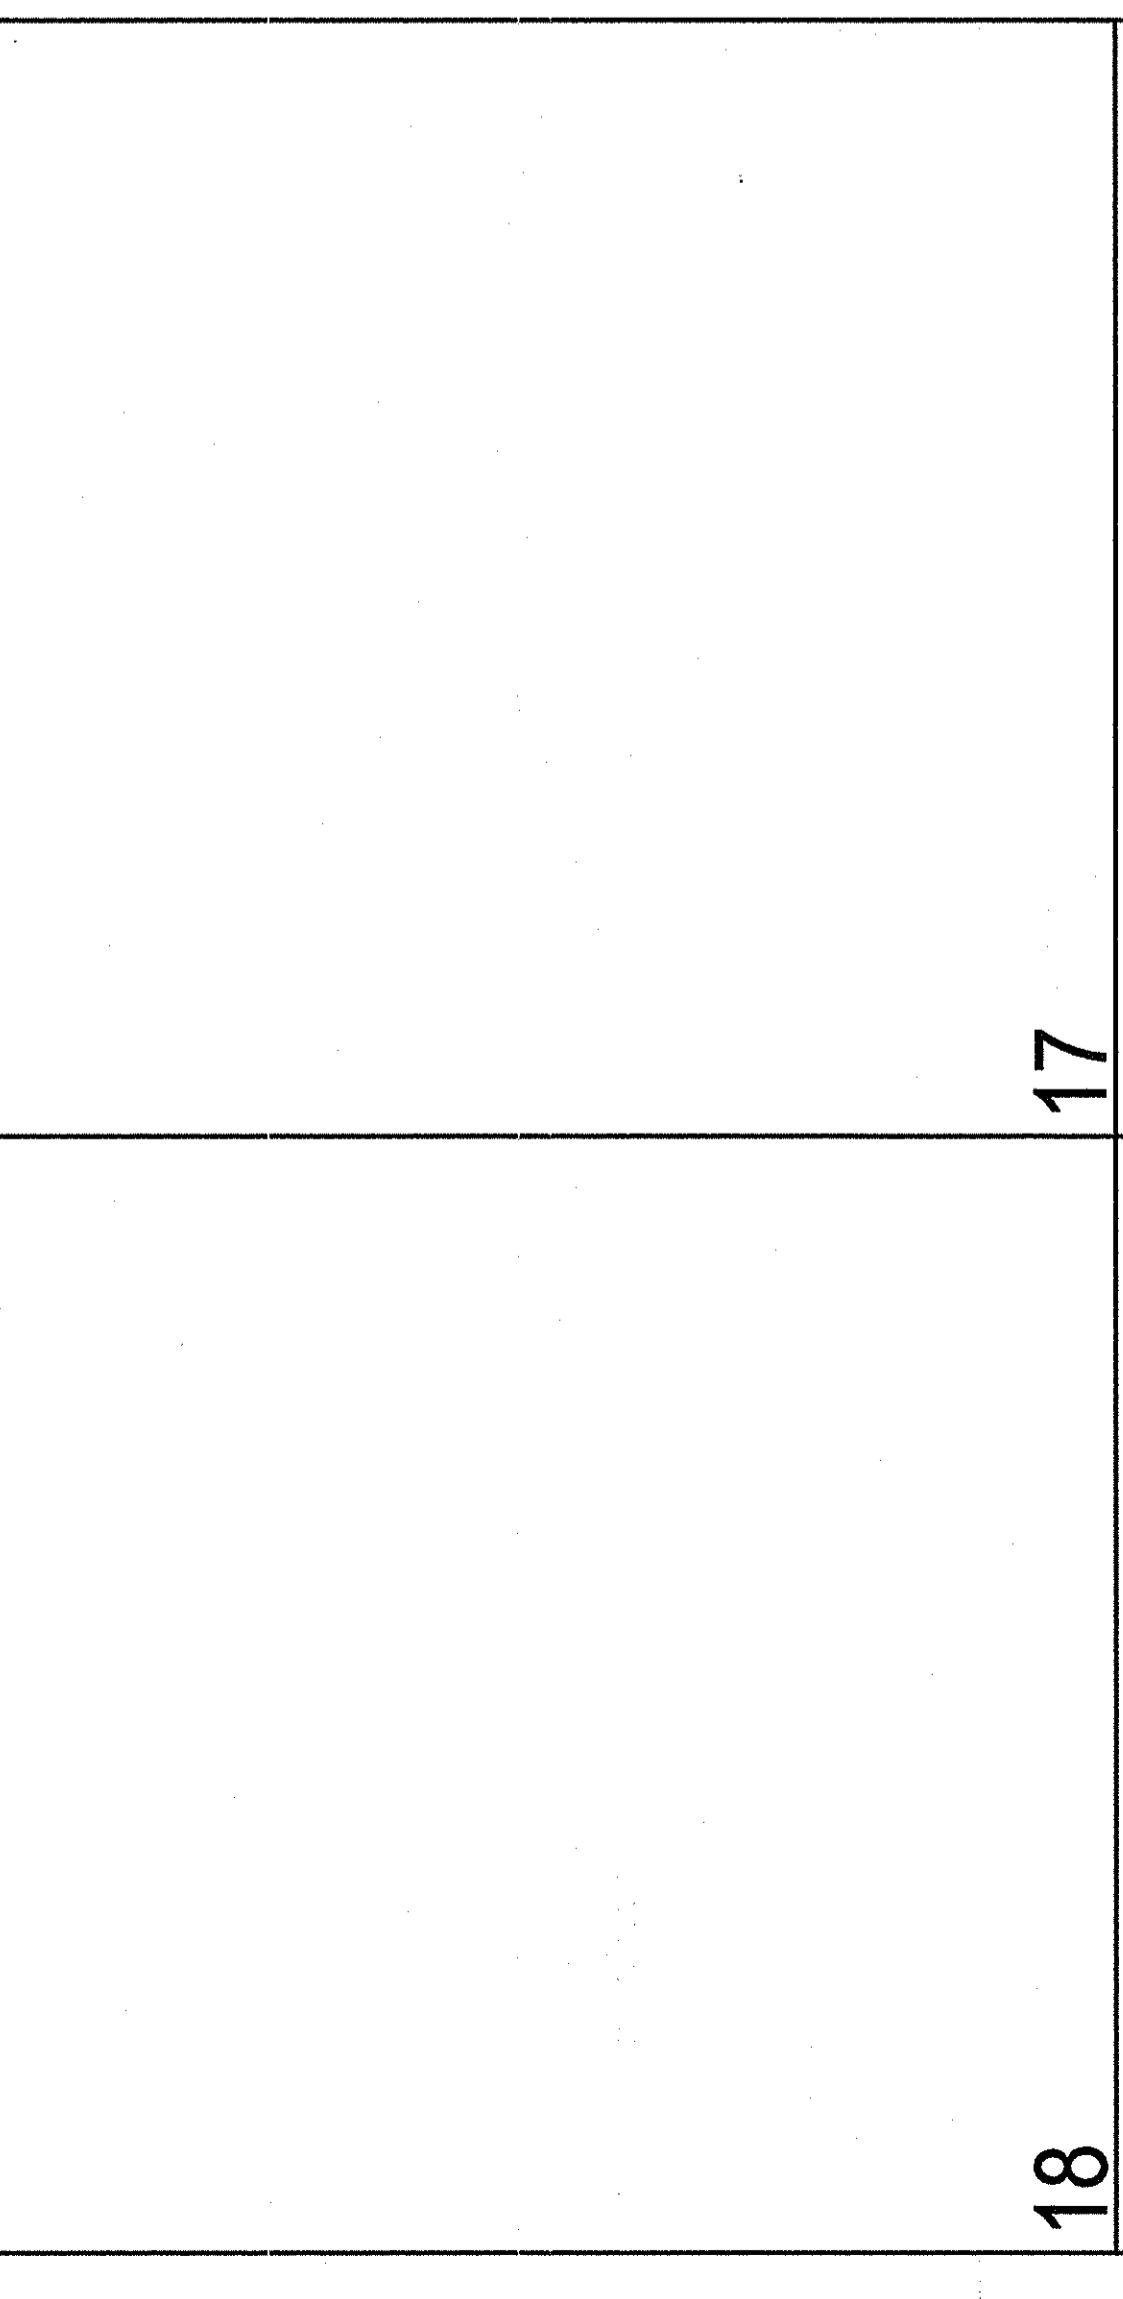

17

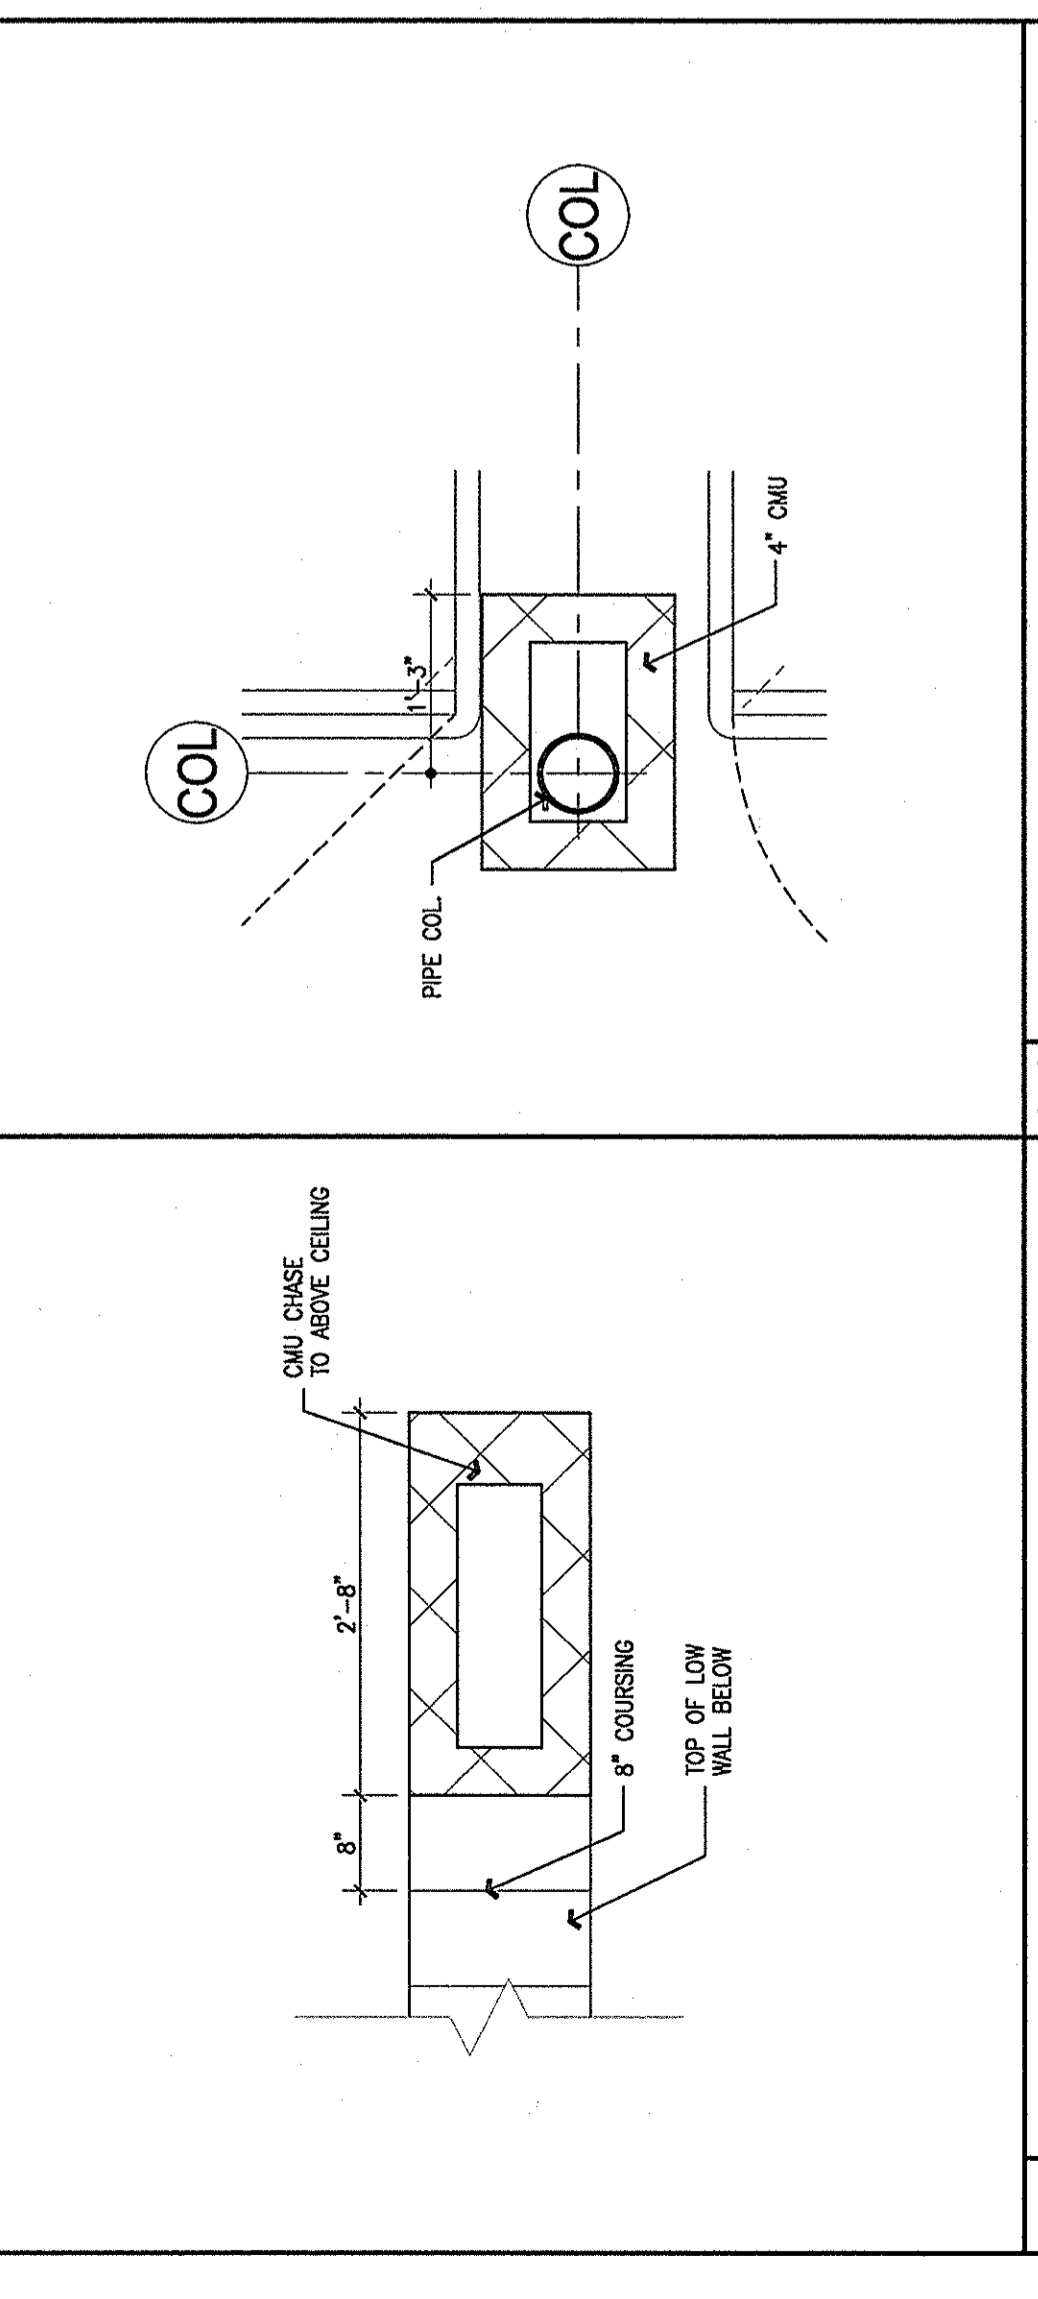

11 PLAN DETAIL

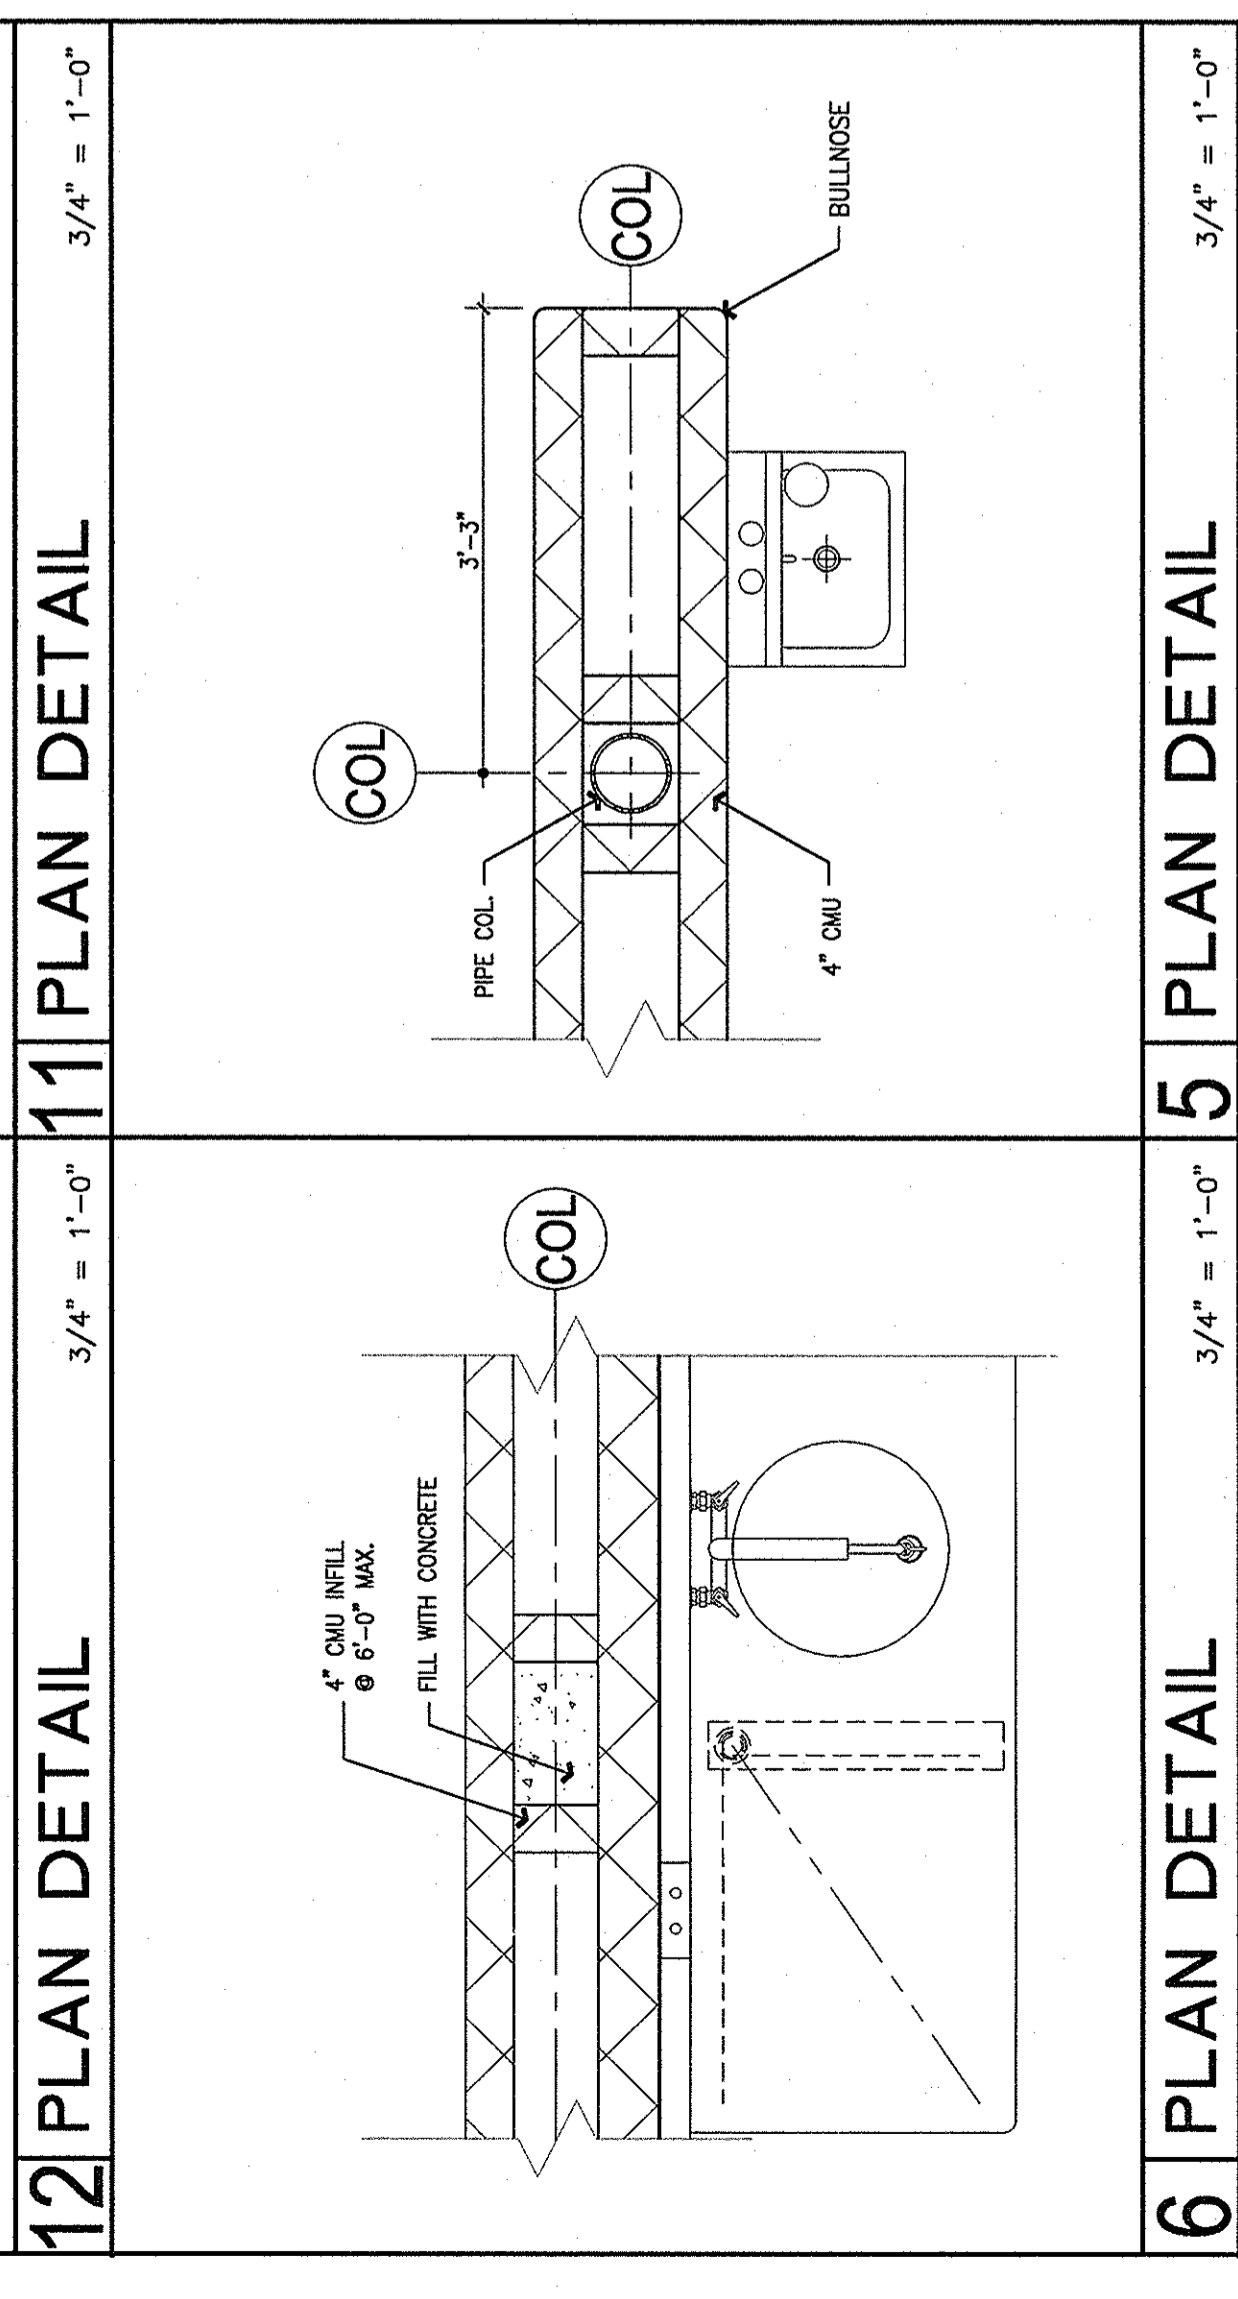

5 PLAN DETAIL

1 KITCHEN & WAREHOUSE FLOOR PLAN

1/8" = 1'-0"