




ISSUE #	DATE	DESCRIPTION

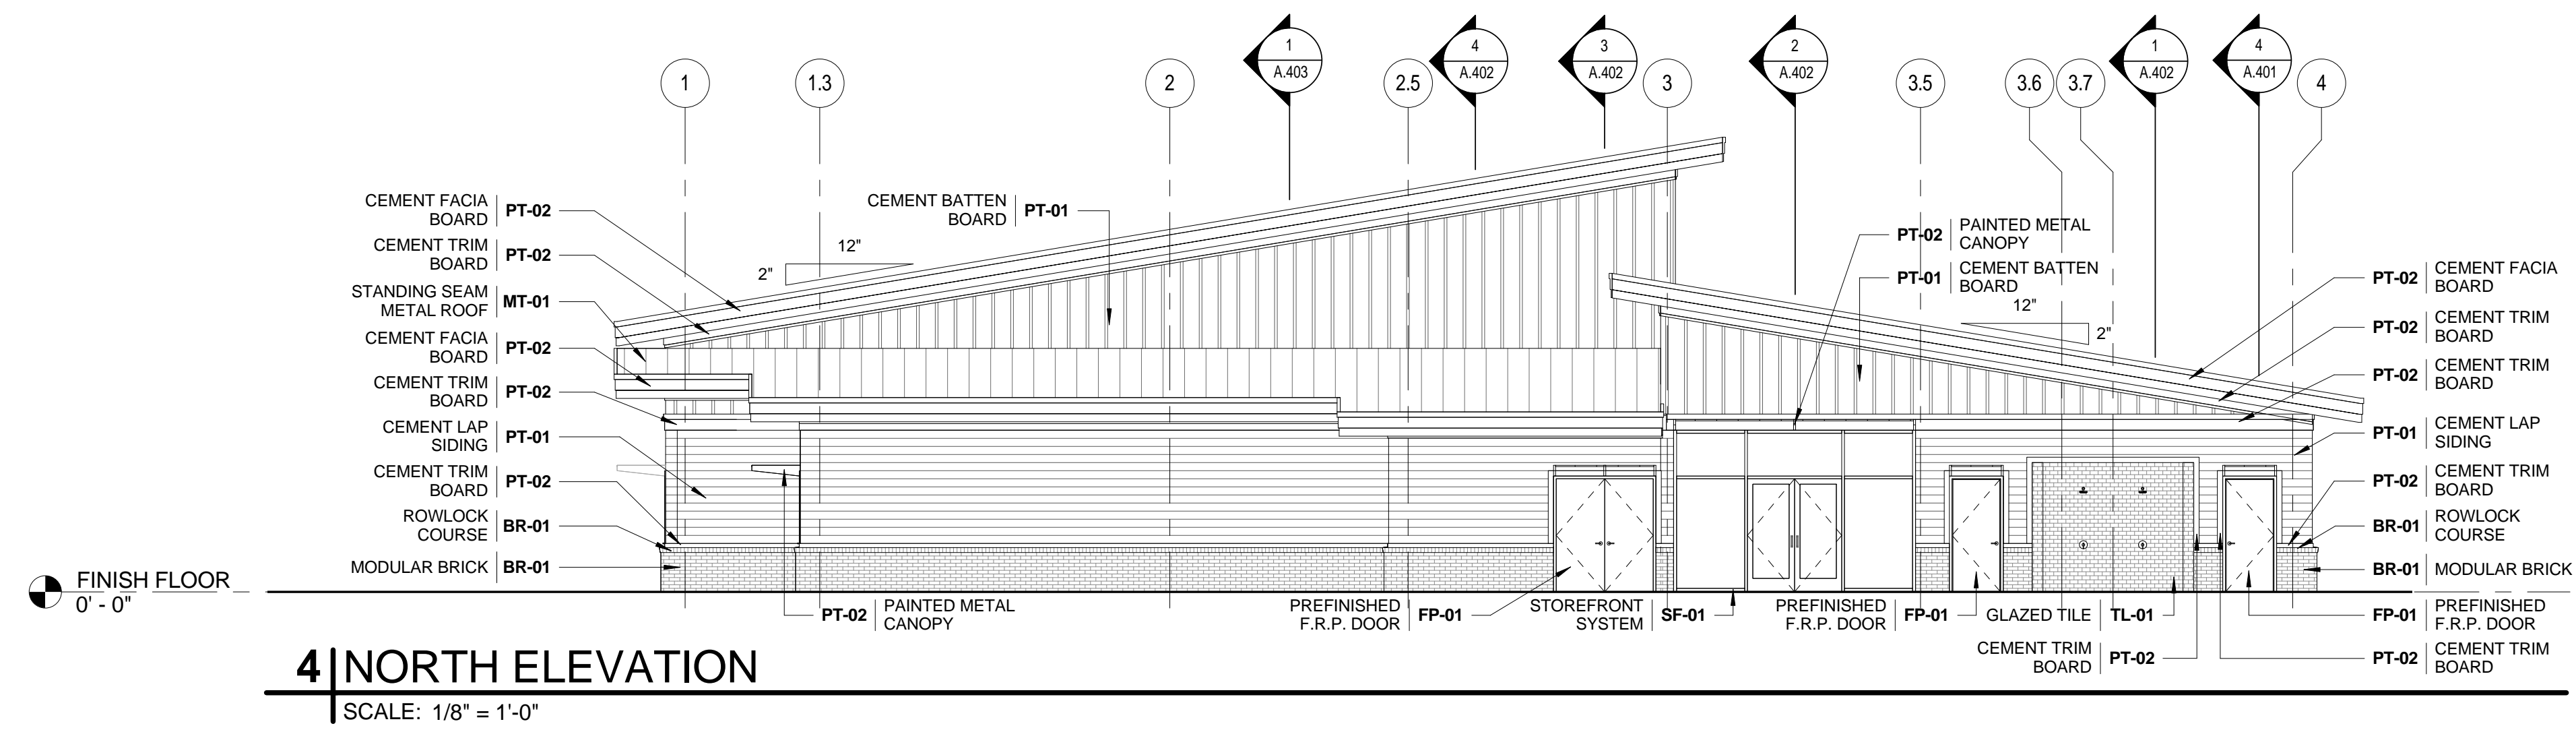


4 | NORTH ELEVATION
SCALE: 1/8" = 1'-0"

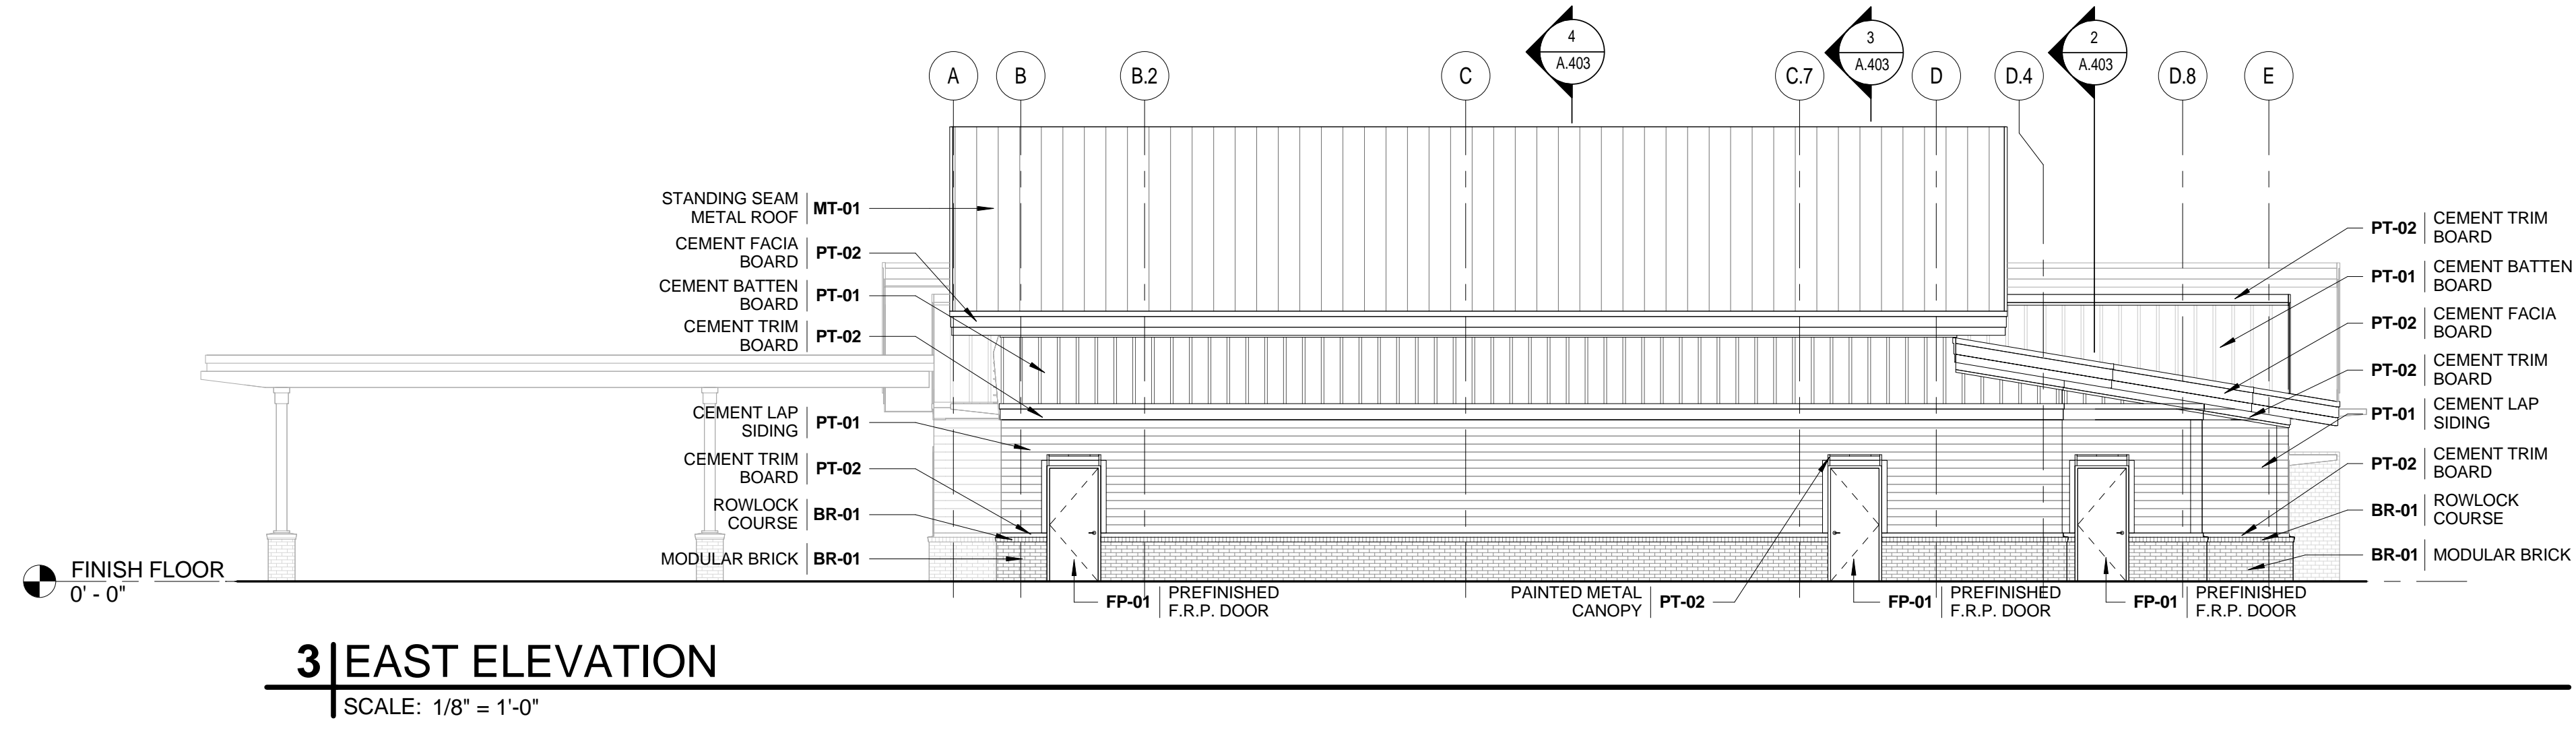

3 | EAST ELEVATION
SCALE: 1/8" = 1'-0"

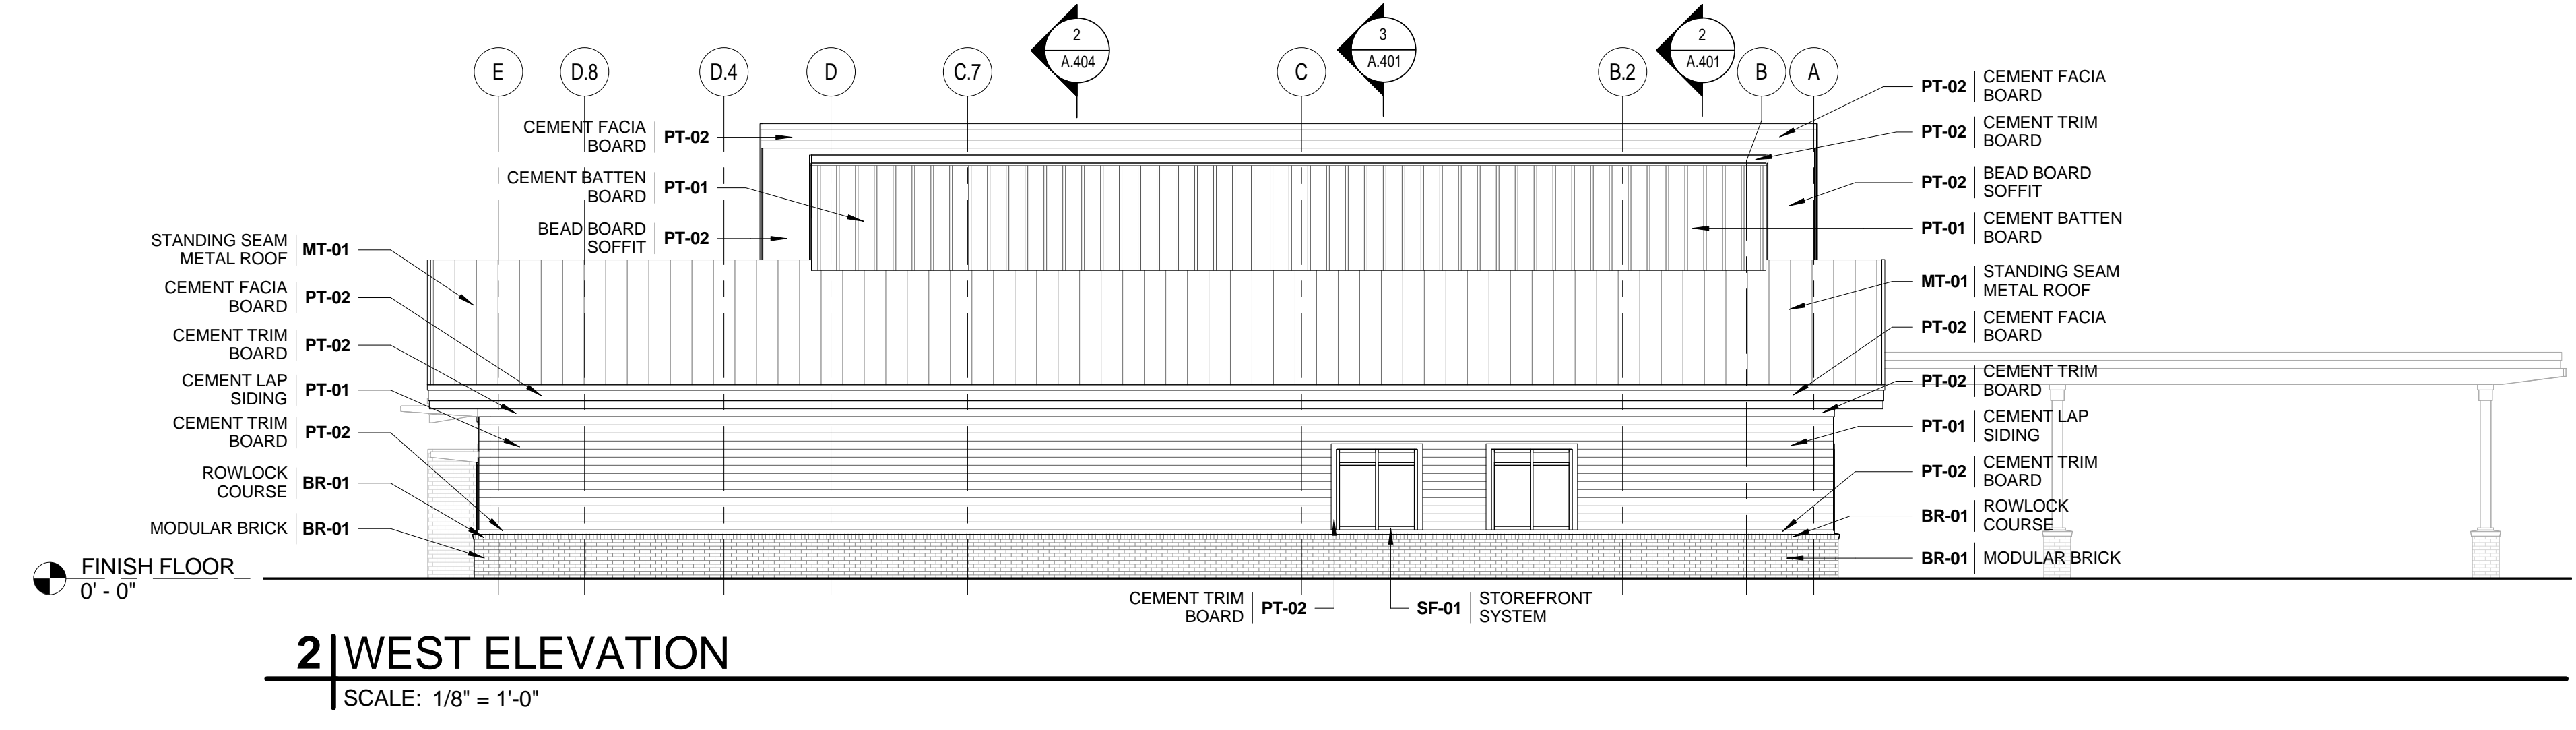

2 | WEST ELEVATION
SCALE: 1/8" = 1'-0"

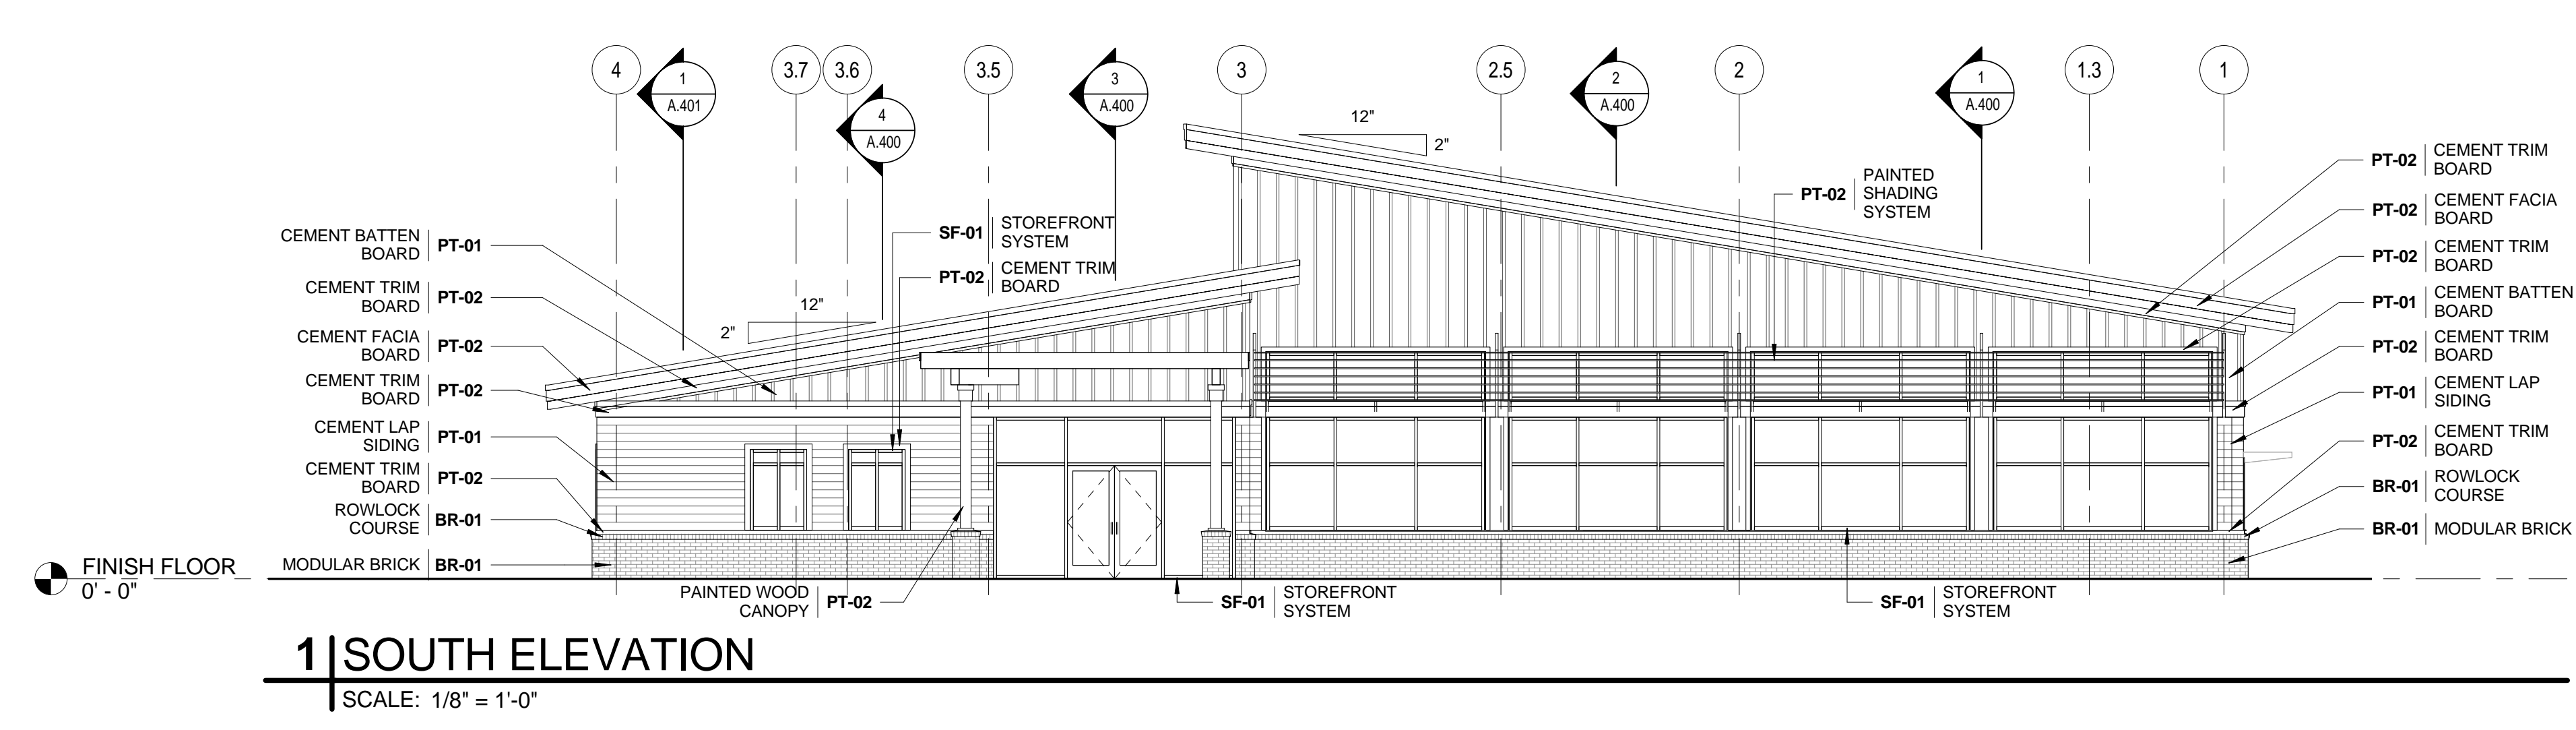

1 | SOUTH ELEVATION
SCALE: 1/8" = 1'-0"

GENERAL NOTES

- DO NOT SCALE DRAWINGS
- DIMENSIONS ARE FROM FACE OF FINISHED WALL TO FACE OF FINISHED WALL UNLESS NOTED OTHERWISE. (U.N.O.)
- IT IS THE RESPONSIBILITY OF THE GENERAL CONTRACTOR TO CROSS-CHECK THE STRUCTURAL AND ELECTRICAL DRAWINGS WITH THE ARCHITECTURAL DRAWINGS PRIOR TO THE ORDERING / INSTALLATION OF STEEL AND ELECTRICAL WORK. ANY DISCREPANCIES BETWEEN THE ARCHITECTURAL AND STRUCTURAL AND ELECTRICAL DRAWINGS SHALL BE BROUGHT TO THE ARCHITECT'S ATTENTION FOR IMMEDIATE CLARIFICATION.
- ALL CONSTRUCTION SHALL COMPLY WITH ALL APPLICABLE STATE, CITY AND LOCAL CODES AND ORDINANCES IN THE LOCATION OF THE PROJECT.
- WHERE EXISTING CONDITIONS ARE CUT OR DISTURBED TO PERMIT INSTALLATION OF NEW WORK, MATCH AND PATCH EXISTING DISTURBED CONSTRUCTION TO ORIGINAL CONDITION UNLESS OTHERWISE NOTED.
- ALL MATERIALS NOT LABELED ARE TYPICAL FOR ALL SIMILAR LOCATIONS. QUESTIONS SHALL BE REFERRED TO THE ARCHITECT.
- ALL EIFS SHALL BE INSTALLED AS PER MFR'S RECOMMENDATIONS, INCLUDING ALL SEALANT, FLASHING, AND JOINERY AT DISSIMILAR MATERIALS. PROVIDE PANZER 20 REINFORCING MESH TO 8'-0" A.F.F. (TYP.)
- ALL EXTERIOR MATERIALS TO BE REPAIRED, CLEANED, AND PAINTED AS REQUIRED.

DO NOT SCALE THESE DRAWINGS FOR DIMENSIONAL INFORMATION. REFER TO DIMENSIONS ON THE FLOOR PLAN AND THE ENLARGED PLANS. IF THERE IS A CONFLICT WITH THE PLAN DIMENSIONS OR AN EXISTING FIELD CONDITION CONTACT THE ARCHITECT.

MATERIAL LEGEND			
MARK	DESCRIPTION	MANUFACTURER	COLOR
BR-01	BRICK	ACME BRICK	GLACIER WHITE - MODULAR
FP-01	FIBER GLASS	CHEM-PRUF	COLOR T.B.D.
MT-01	METAL	BERRIDGE	STANDING SEAM METAL AWNING
PT-01	PAINT	SHERWIN WILLIAMS	SW7624 SLATE TILE
PT-02	PAINT	SHERWIN WILLIAMS	SW7007 BRIGHT WHITE
SF-01	ALUMINUM	KAWNEER	CLEAR ANODIZED
ST-01	QUARTZ	T.B.D.	T.B.D.
TL-01	TILE	T.B.D.	3"X6" WHITE SUBWAY TILE WITH DARK GREY GROUT



Boucher Design Group LLC
Members A.I.A.
6802 Maple Ridge, Suite 200
Bellaire, Texas 77401
Tel. 713.785.3644
www.bdgap.com

This document is an instrument of service protected by the copyright law of the United States of America, 17 U.S.C §102, and shall not be copied or reproduced without the express written consent of Boucher Design Group, LLC. 2015

PRELIMINARY
MAY NOT BE USED FOR REGULATORY APPROVAL, PERMITTING, OR CONSTRUCTION MARC E. BOUCHER, REGISTERED ARCHITECT, TEXAS NO. 14291, EXPIRES 05-31-16

GALVESTON COMMUNITY CENTER

BACLIFF, TEXAS

GALVESTON COUNTY

DATE	12/08/2015
PROJECT NO.	1409000
DRAWN BY	BW
CHECKED BY	BA

EXTERIOR ELEVATIONS

A.300